




FRONT ELEVATION - KENNEBAGO  
N.T.S.




REAR ELEVATION



LEFT SIDE ELEVATION

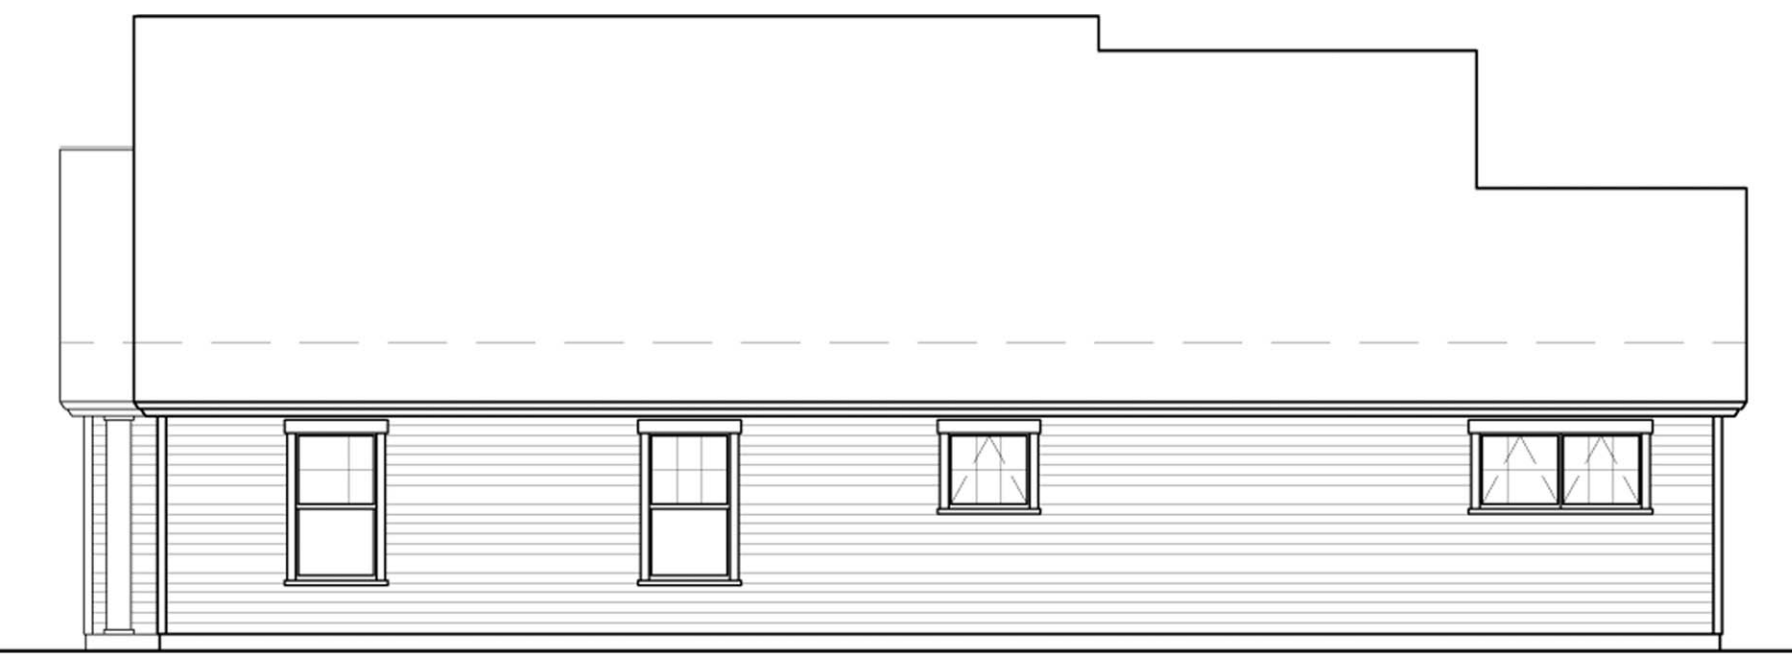

RIGHT SIDE ELEVATION

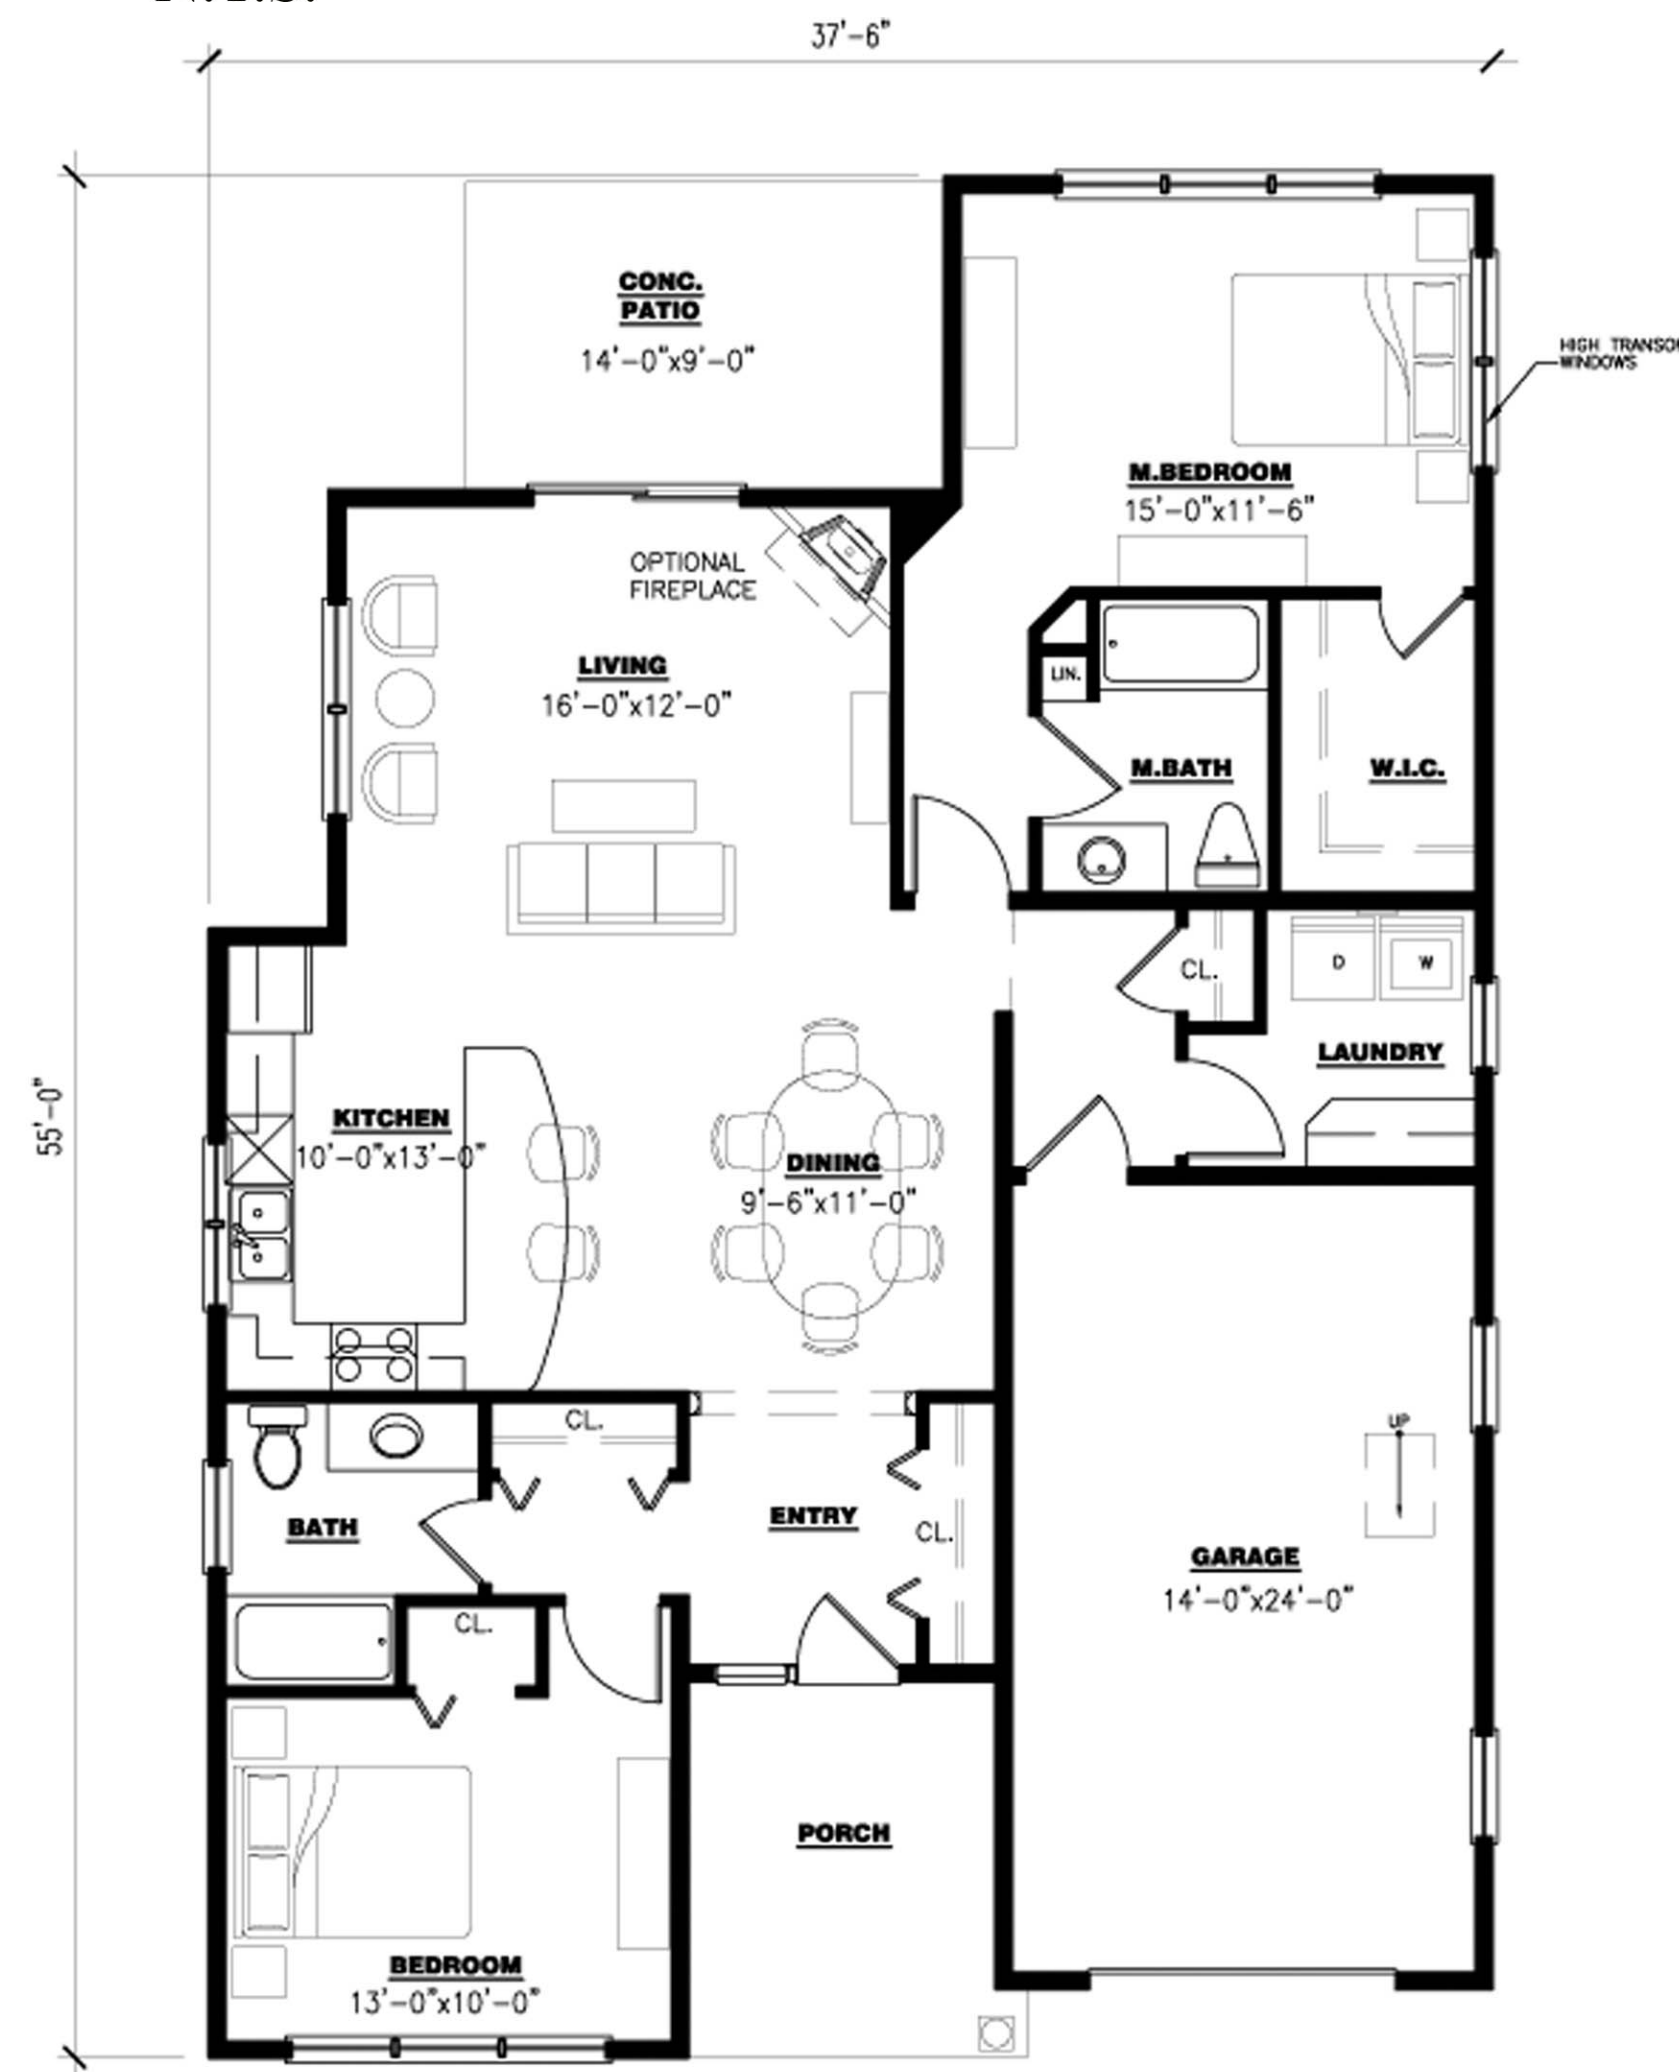

FIRST FLOOR PLAN -KENNEBAGO  
N.T.S. 1,357 S.F.



FIRST FLOOR PLAN -DUPLEX W/BASEMENT OPTION  
N.T.S. 1,437 S.F.



GAWRON  
TURGEON  
ARCHITECTS

PHONE 207.883.6307  
FAX 207.883.0361  
EMAIL sgawron@gawronturgeon.com  
WWW.gawronturgeon.com

29 Black Point Road, Scarborough, Maine 04074

