



FRONT ELEVATION - MAGALLOWAY
N.T.S.




REAR ELEVATION



LEFT SIDE ELEVATION



RIGHT SIDE ELEVATION

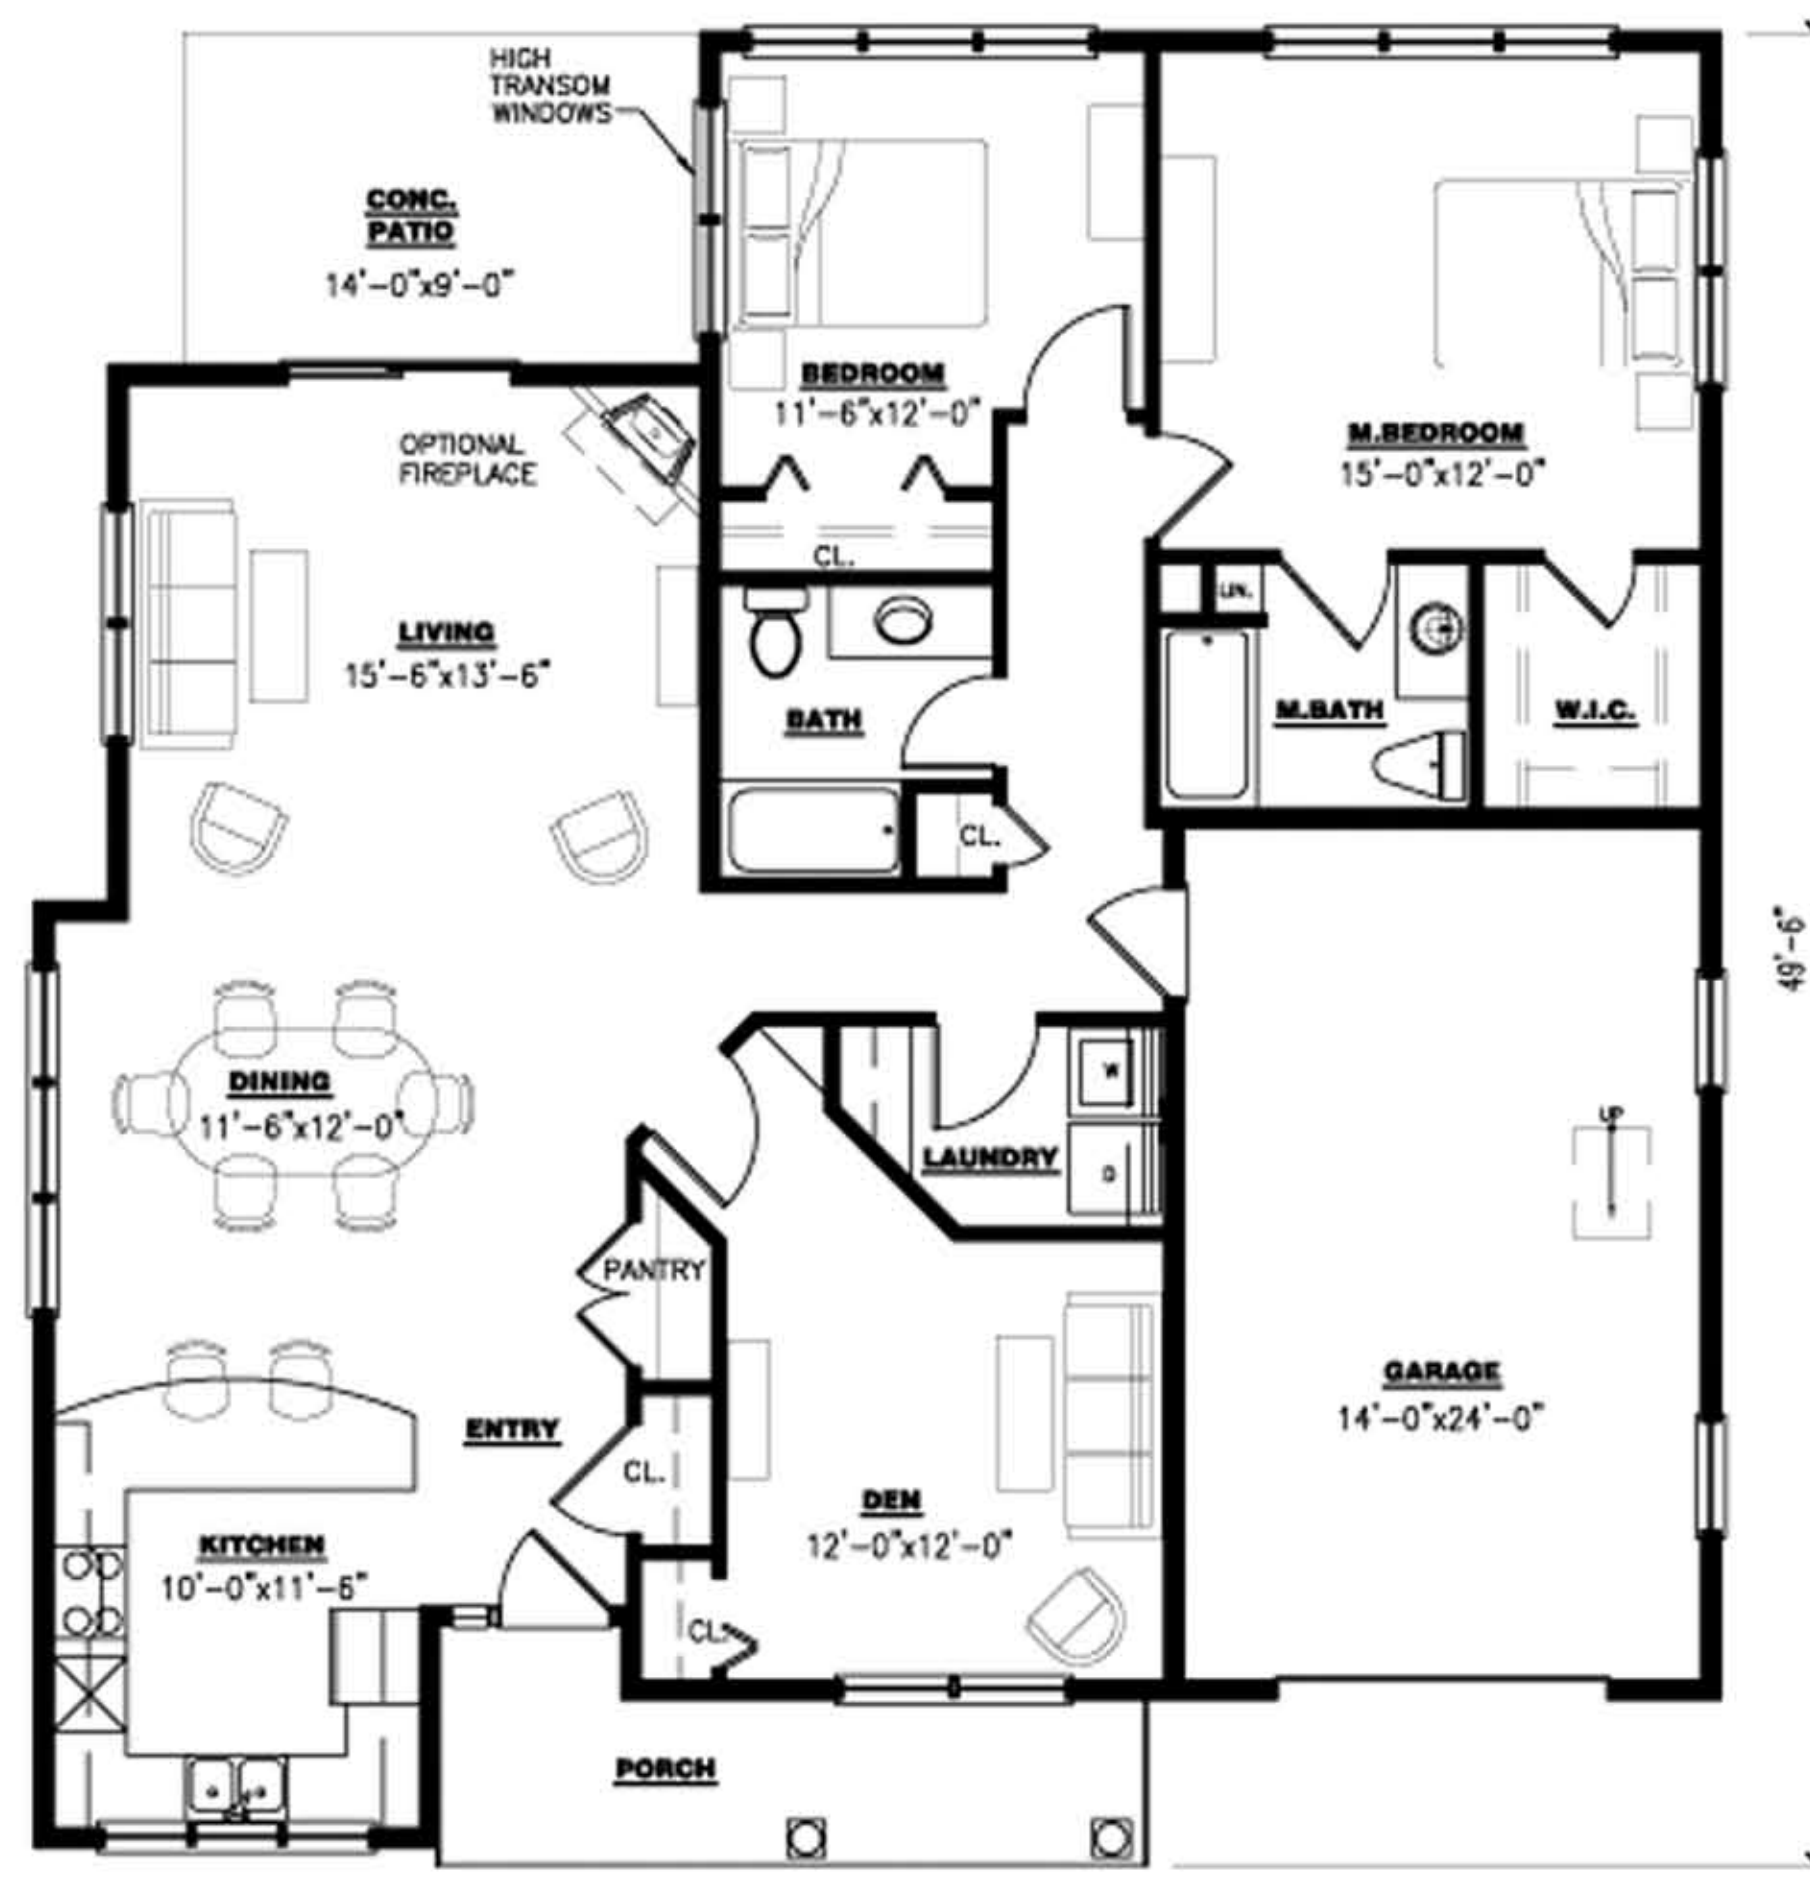

FIRST FLOOR PLAN -MAGALLOWAY
N.T.S. 1,550 S.F.



FIRST FLOOR PLAN -DUPLEX W/BASEMENT OPTION
N.T.S. 1,550 S.F.



PHONE 207.883.6307
FAX 207.883.0361
EMAIL sgawron@gawronturgeon.com
WWW.gawronturgeon.com

29 Black Point Road, Scarborough, Maine 04074

